




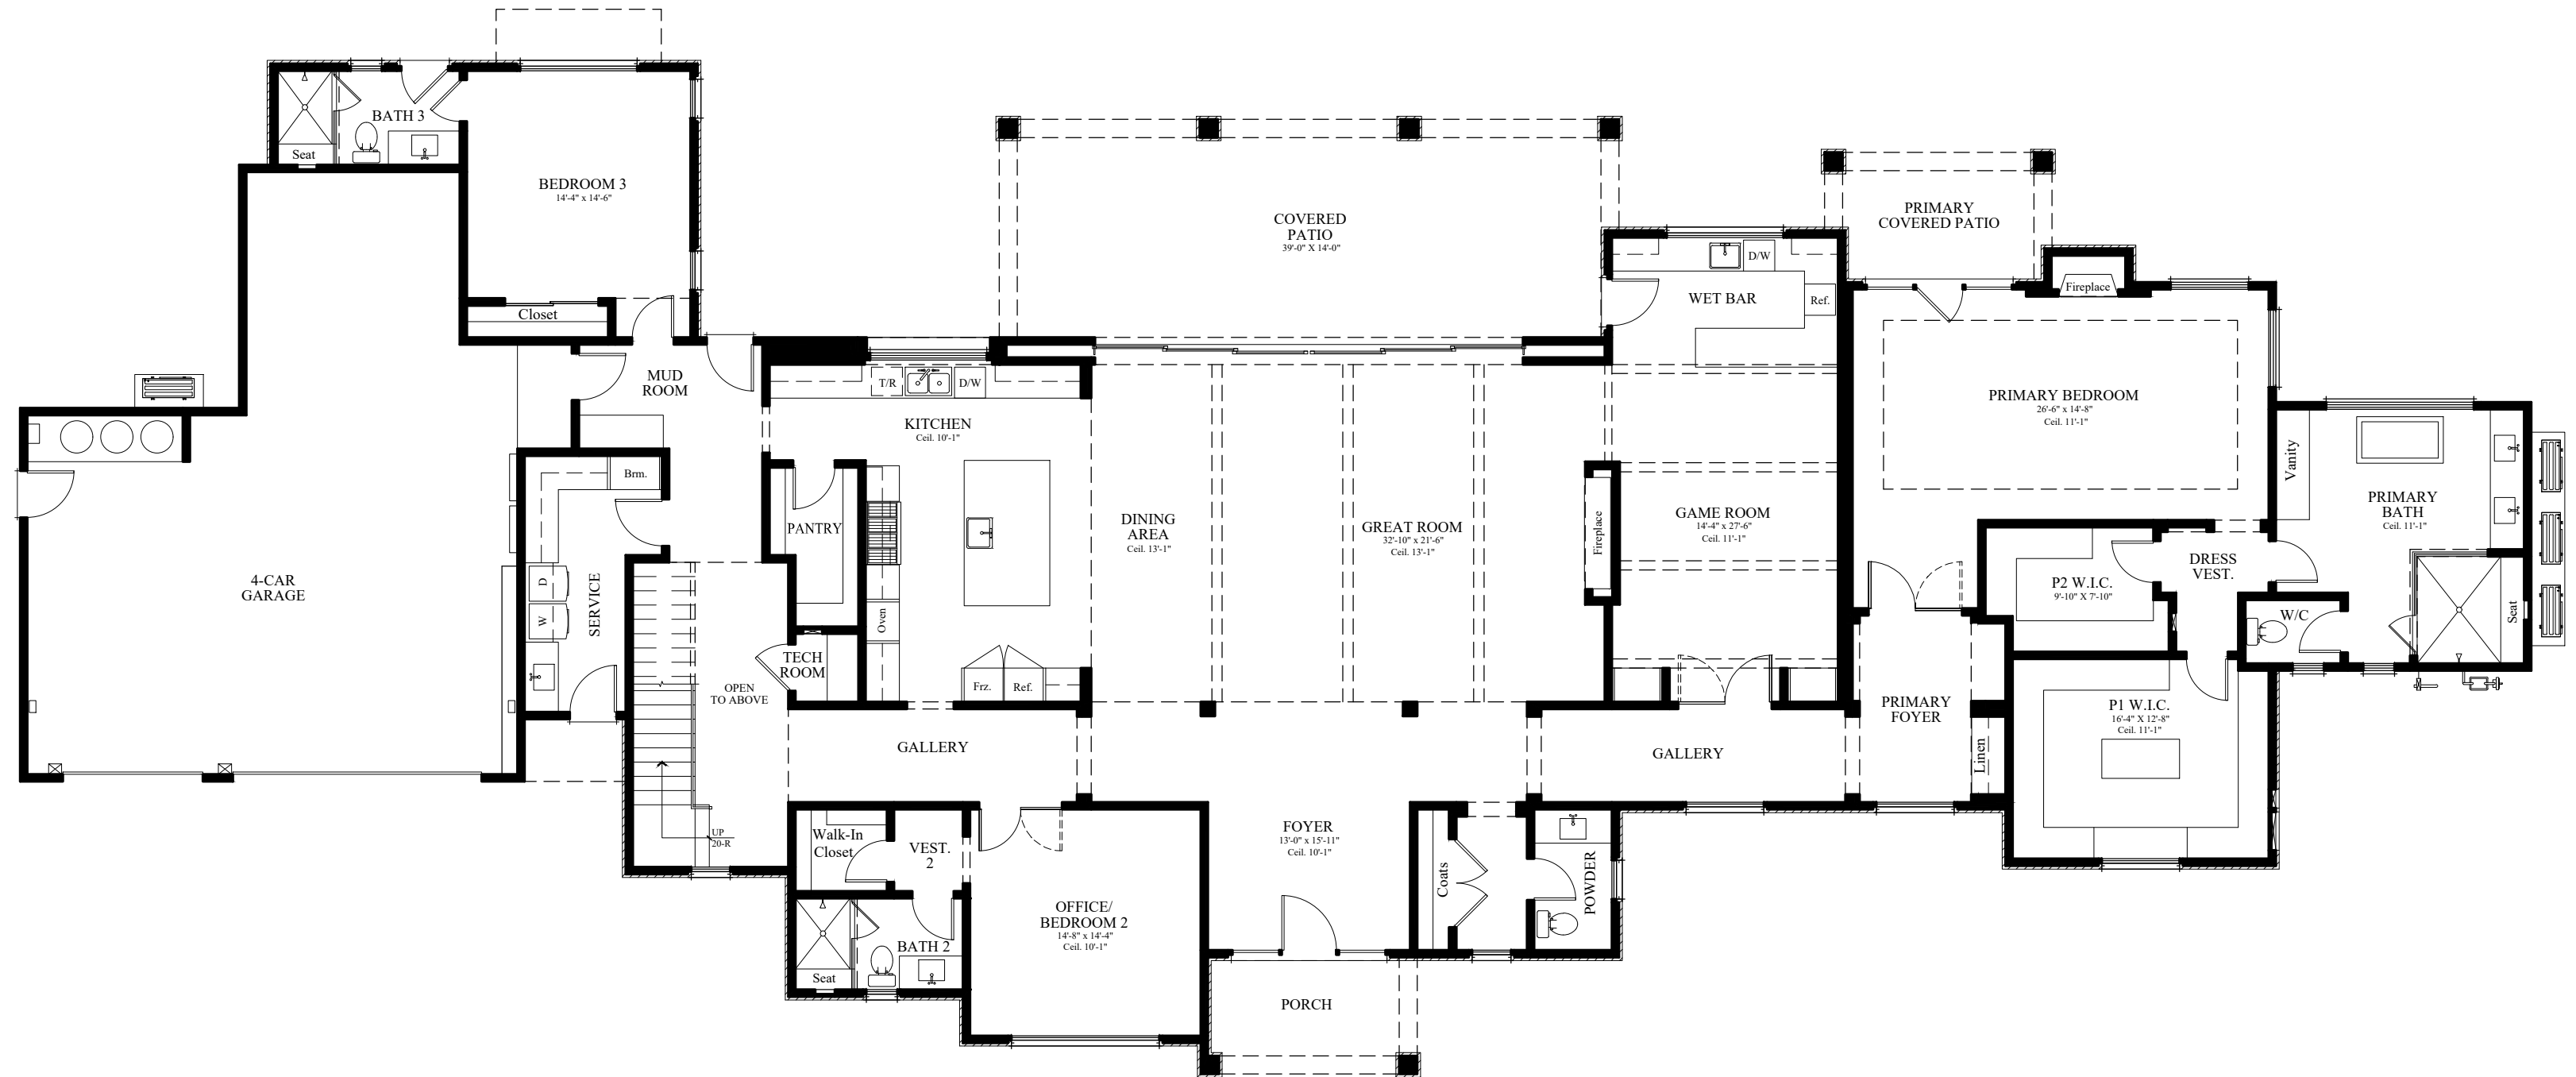

Sherwood
Custom Lot 75
5-9-25

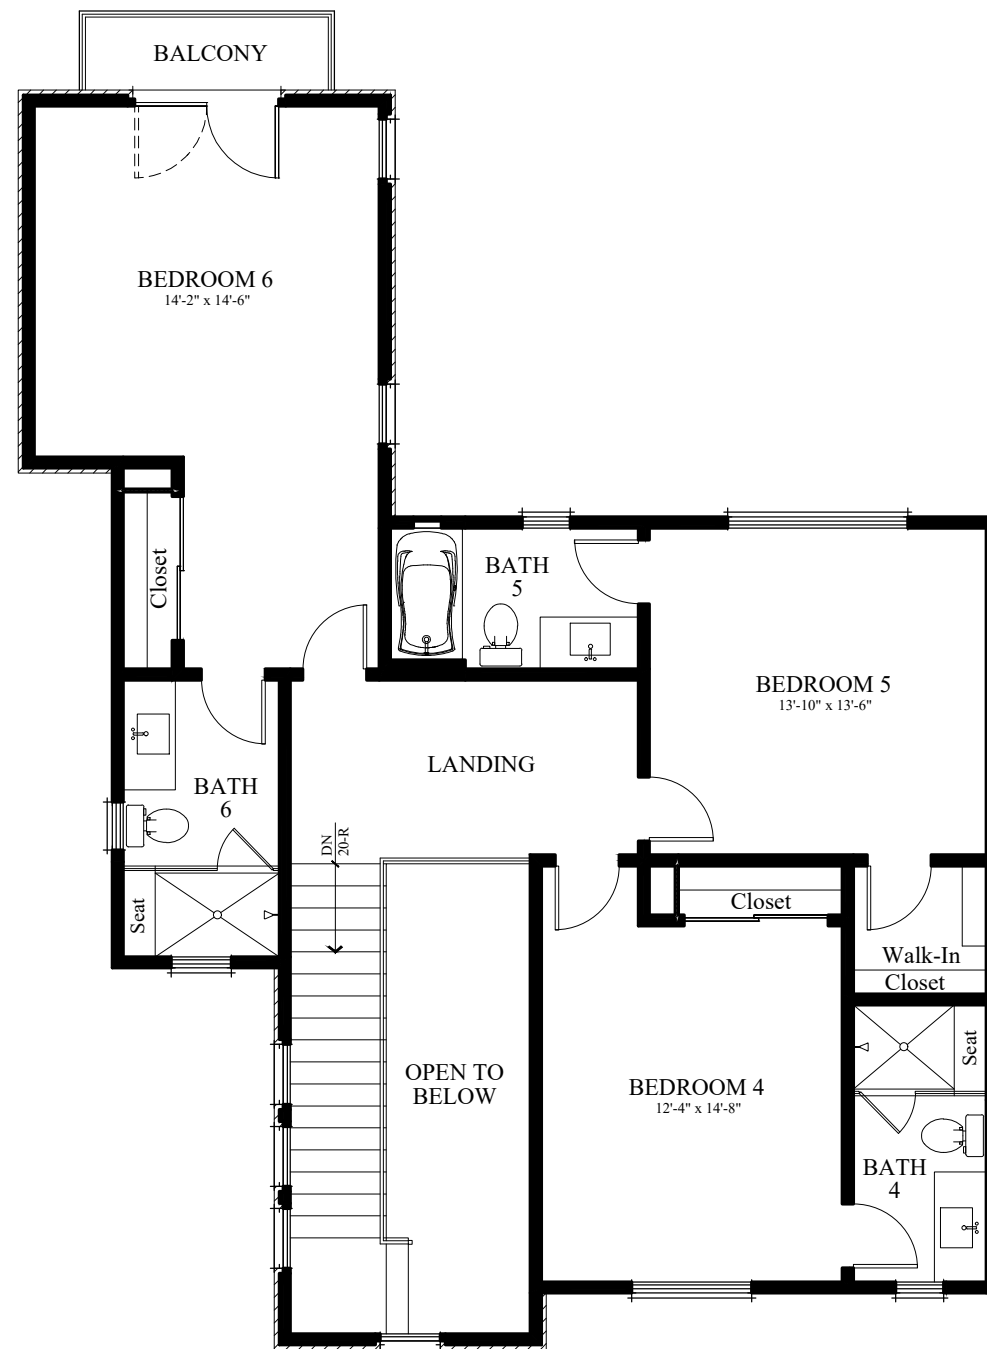


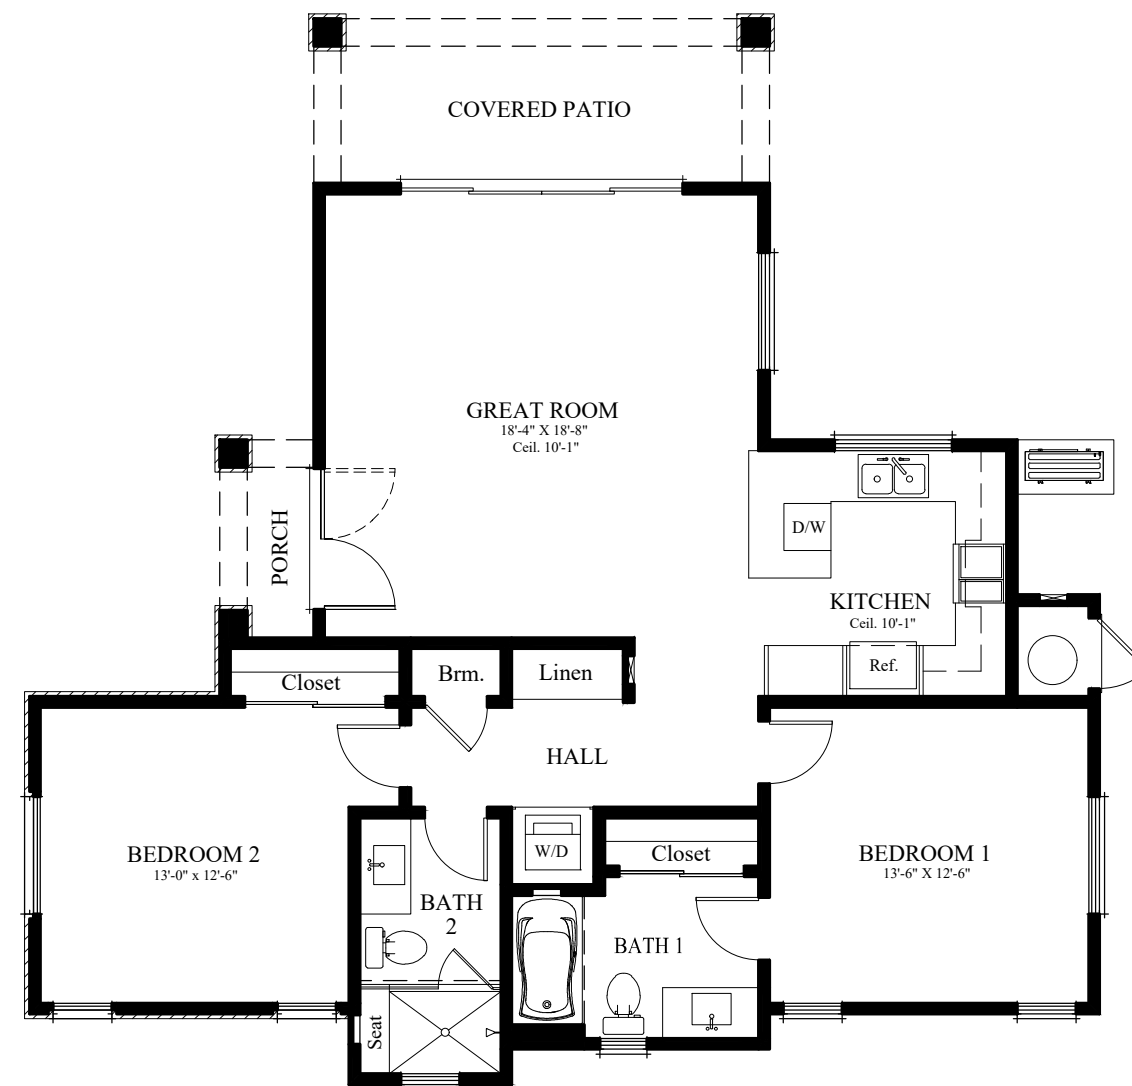

GUEST HOUSE



FRONT ELEVATION

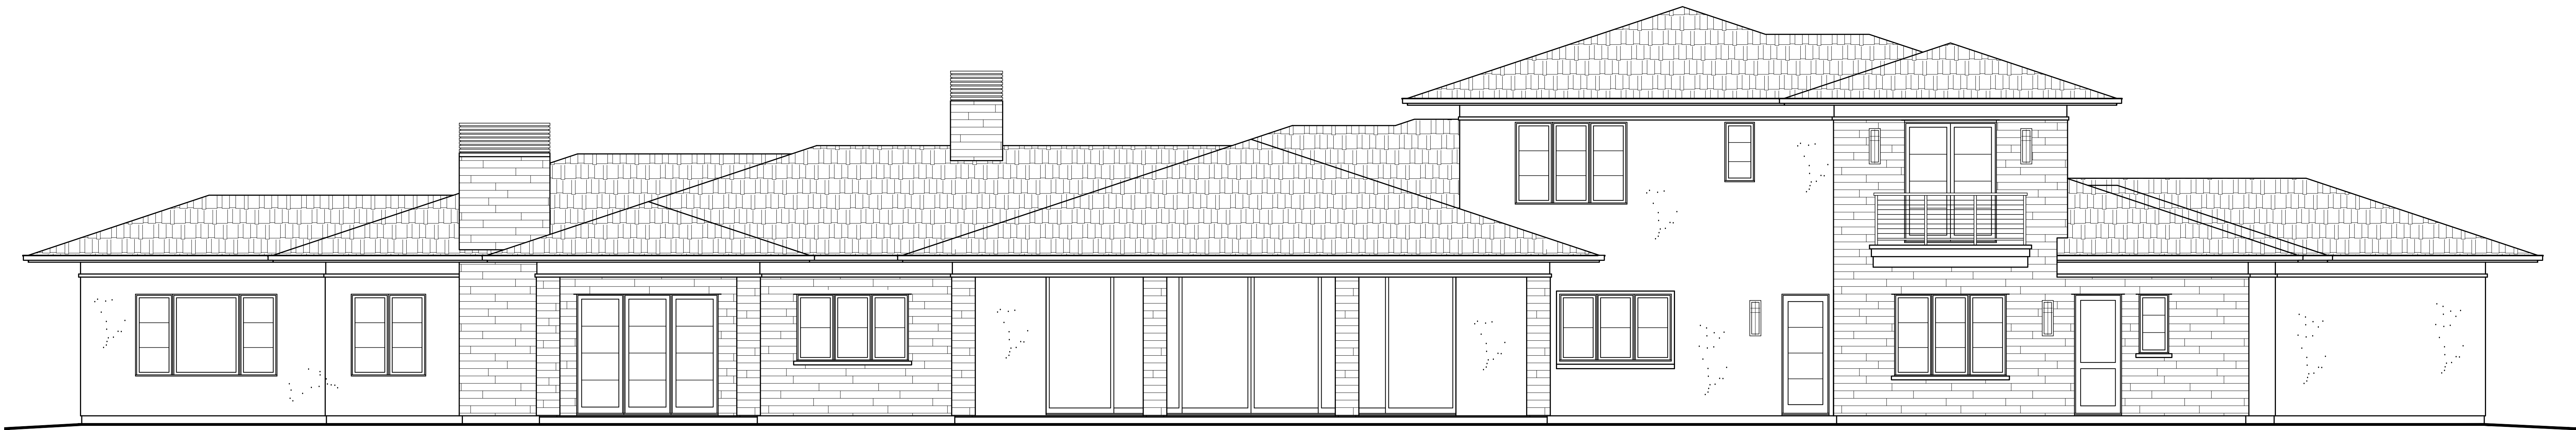

REAR ELEVATION

LOT 75



arc
DESIGN
GROUP
ARTISTIC
RESIDENTIAL
CREATIONS

175 E. WILBUR ROAD
SUITE 202
THOUSAND OAKS, CA 91320
805 484 4277

ENGINEER:
JT ENGINEERING
ASSOCIATES, INC.
107 N REINO ROAD, SUITE #153
NEWBURY PARK, CA
91320-3110
805 480 9450

OWNER:
SHERWOOD
DEVELOPMENT CO. LP
2300 NORFIELD COURT
THOUSAND OAKS, CA
91361
(805) 496-1833

LOT 75

925 WEST STAFFORD ROAD
THOUSAND OAKS, CA 91361
(805) 496-1833
A.P.N. 692-0-040-165 TRACT 4409-4 LOT 75

PROJECT:

SHEET TITLE:

EXTERIOR ELEVATIONS

DRAWING SCALE:
SEE ELEVATION

DATE:
NOVEMBER 2, 2023

REVISIONS:

SHEET NO.

A5.1

Lot 75



arc
DESIGN
GROUP
ARTISTIC
RESIDENTIAL
CREATIONS


175 E. WILBUR ROAD
SUITE 202
THOUSAND OAKS, CA 91360
805 484 4277

ENGINEER:
JT ENGINEERING
ASSOCIATES, INC.
107 N REINO ROAD, SUITE #153
NEWBURY PARK, CA
91320-3110
805 480 9450

OWNER:
SHERWOOD
DEVELOPMENT CO. LP
2300 NORFIELD COURT
THOUSAND OAKS, CA
91361
(805) 496-1833



LEFT SIDE ELEVATION

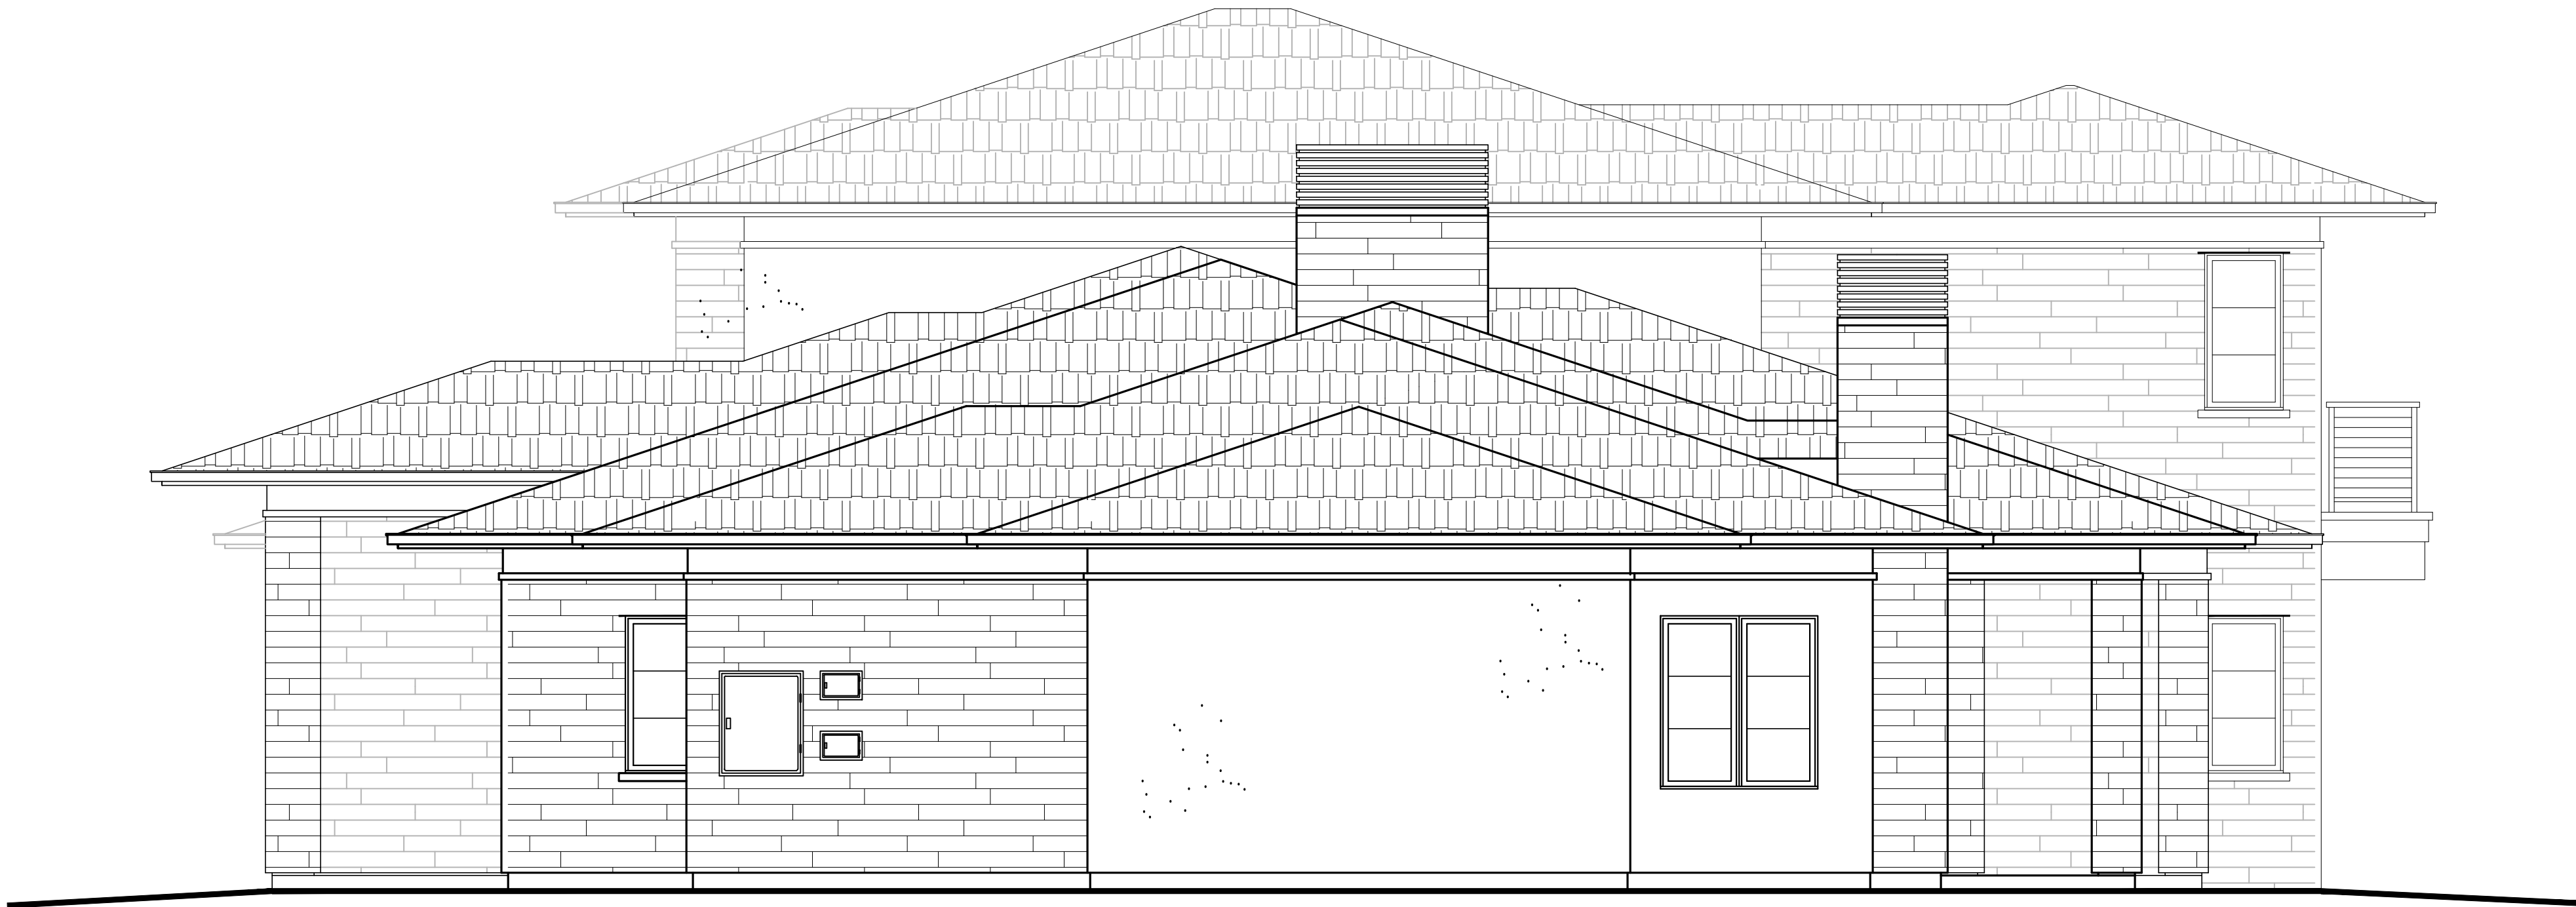

RIGHT SIDE ELEVATION

LOT 75
925 WEST STAFFORD ROAD
THOUSAND OAKS, CA 91361
(805) 496-1833
A.P.N. 692-0-040-165 TRACT 4409-4 LOT 75

PROJECT:
SHEET TITLE:
EXTERIOR ELEVATIONS

DRAWING SCALE:
1/4" = 1'-0"
DATE:
NOVEMBER 2, 2023
REVISIONS:

SHEET NO.
A5.2



arc
DESIGN
GROUP
ARTISTIC
RESIDENTIAL
CREATIONS

175 E. WILBUR ROAD
SUITE 202
THOUSAND OAKS, CA 91360
805 484 4277

ENGINEER:
JT ENGINEERING
ASSOCIATES, INC.
107 N REINO ROAD, SUITE #153
NEWBURY PARK, CA
91320-3110
805 480 9450

OWNER:
SHERWOOD
DEVELOPMENT CO. LP
2300 NORFIELD COURT
THOUSAND OAKS, CA
91361
(805) 496-1833

LOT 75
925 WEST STAFFORD ROAD
THOUSAND OAKS, CA 91361
(805) 496-1833
A.P.N. 692-0-040-165 TRACT 4409-4 LOT 75

PROJECT:

SHEET TITLE:

DRAWING SCALE:
1/4" = 1'-0"

DATE:
NOVEMBER 2, 2023

REVISIONS:

SHEET NO.


A5.3



ADU - LEFT SIDE ELEVATION



ADU - FRONT ELEVATION

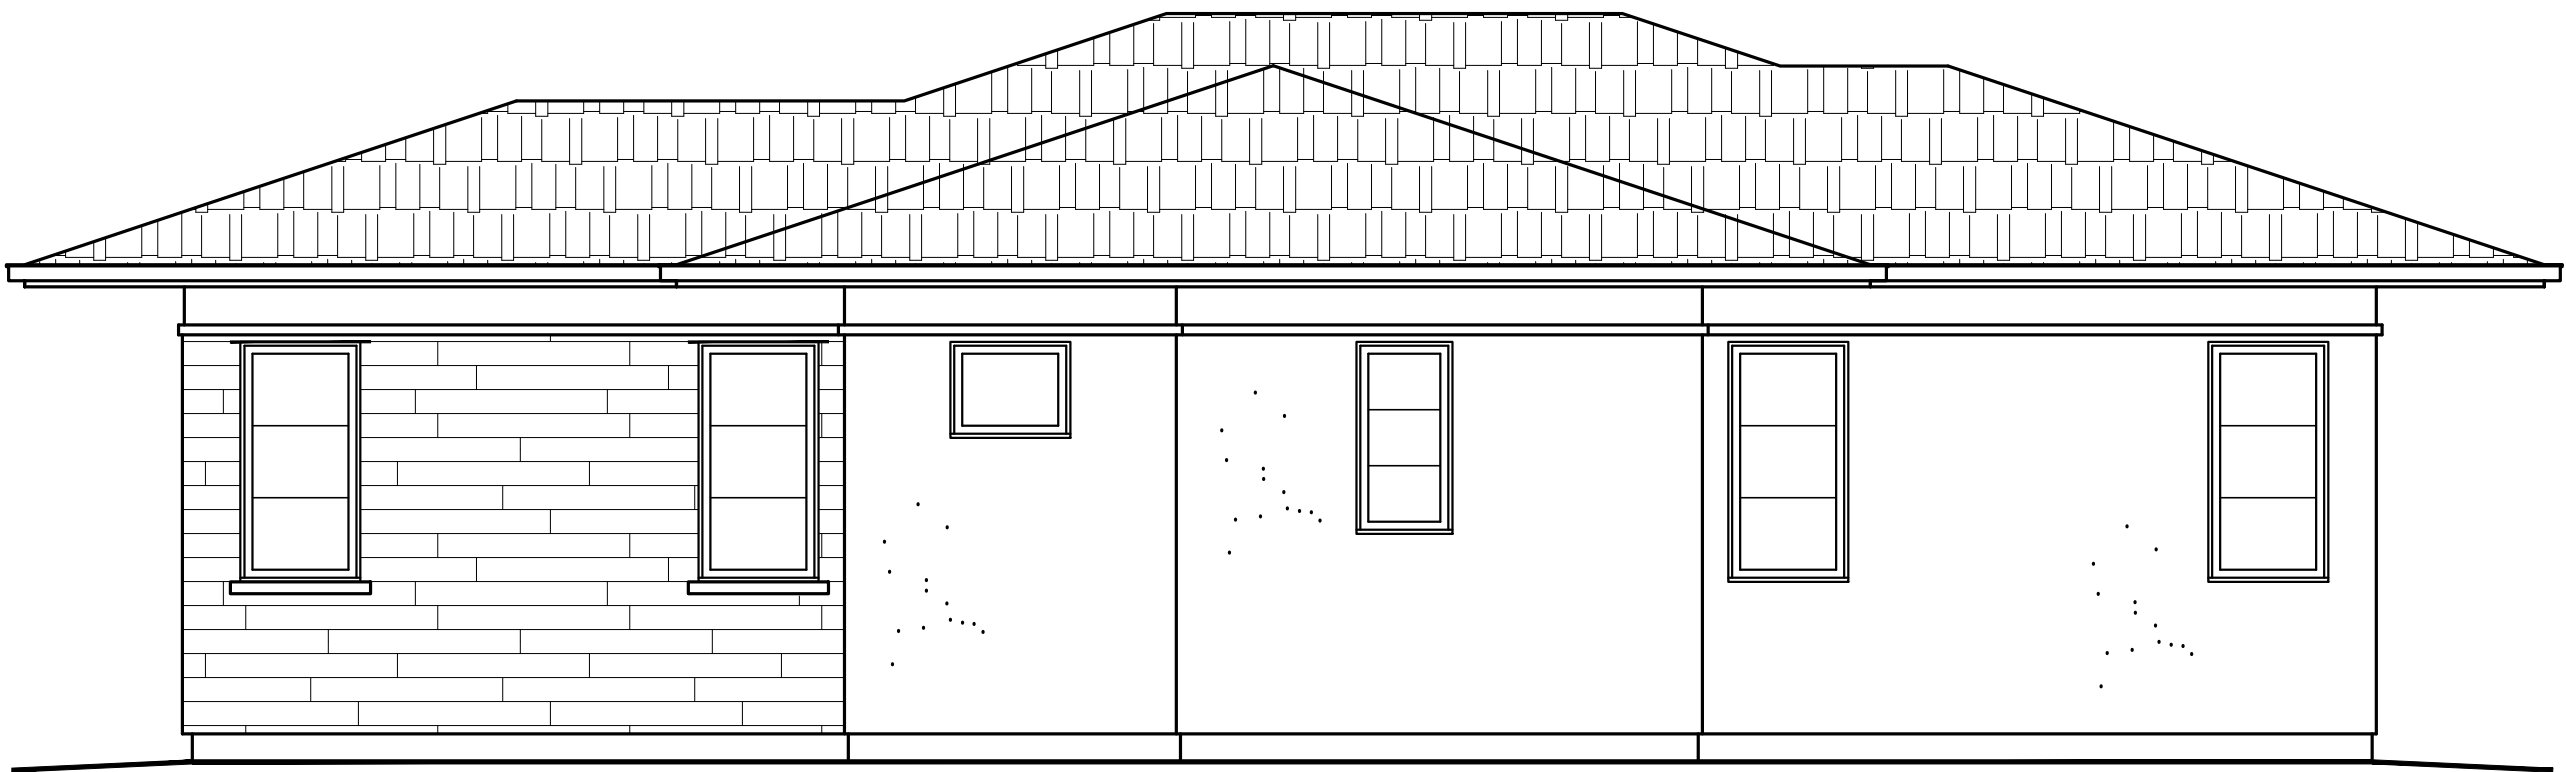


ADU - RIGHT SIDE ELEVATION




ADU - REAR ELEVATION




FRONT ELEVATION

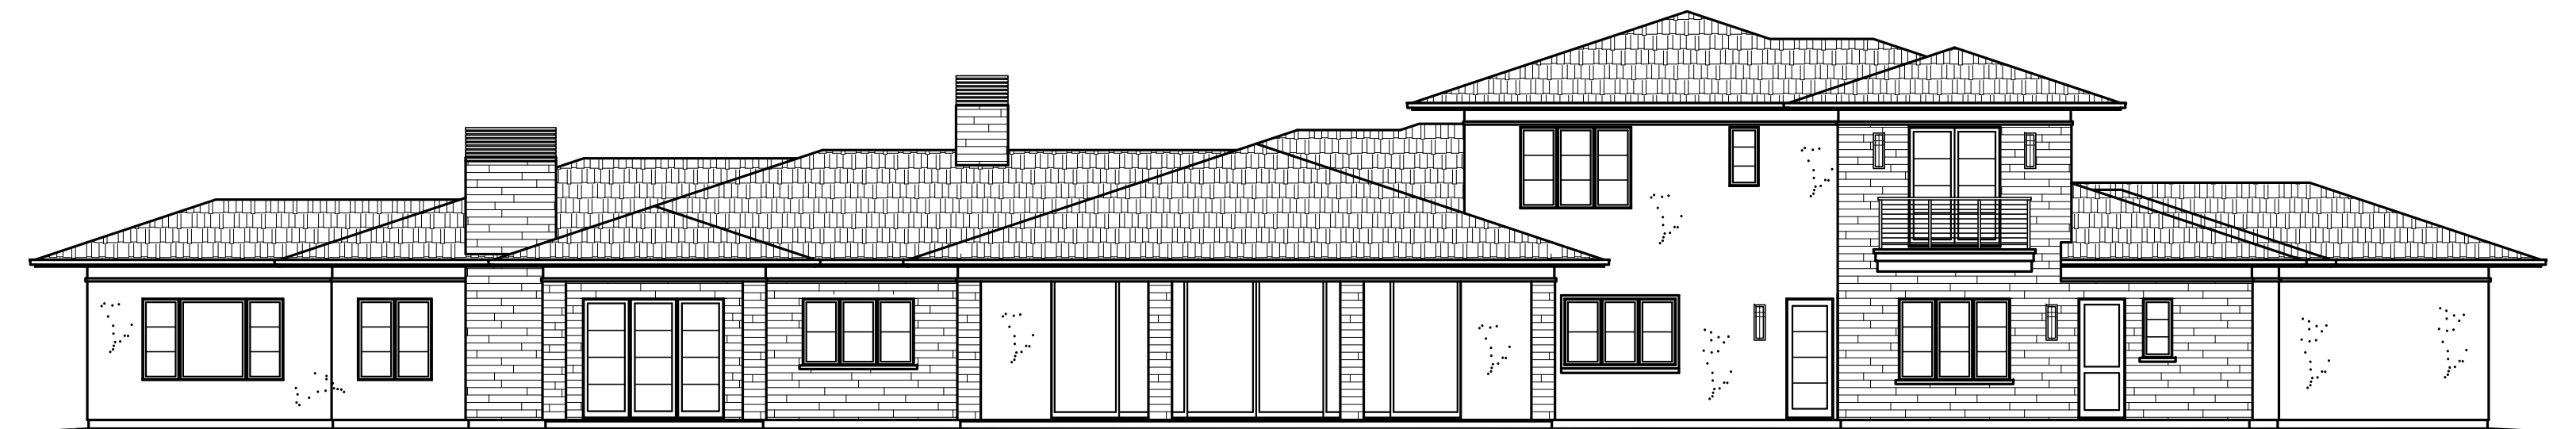

REAR ELEVATION

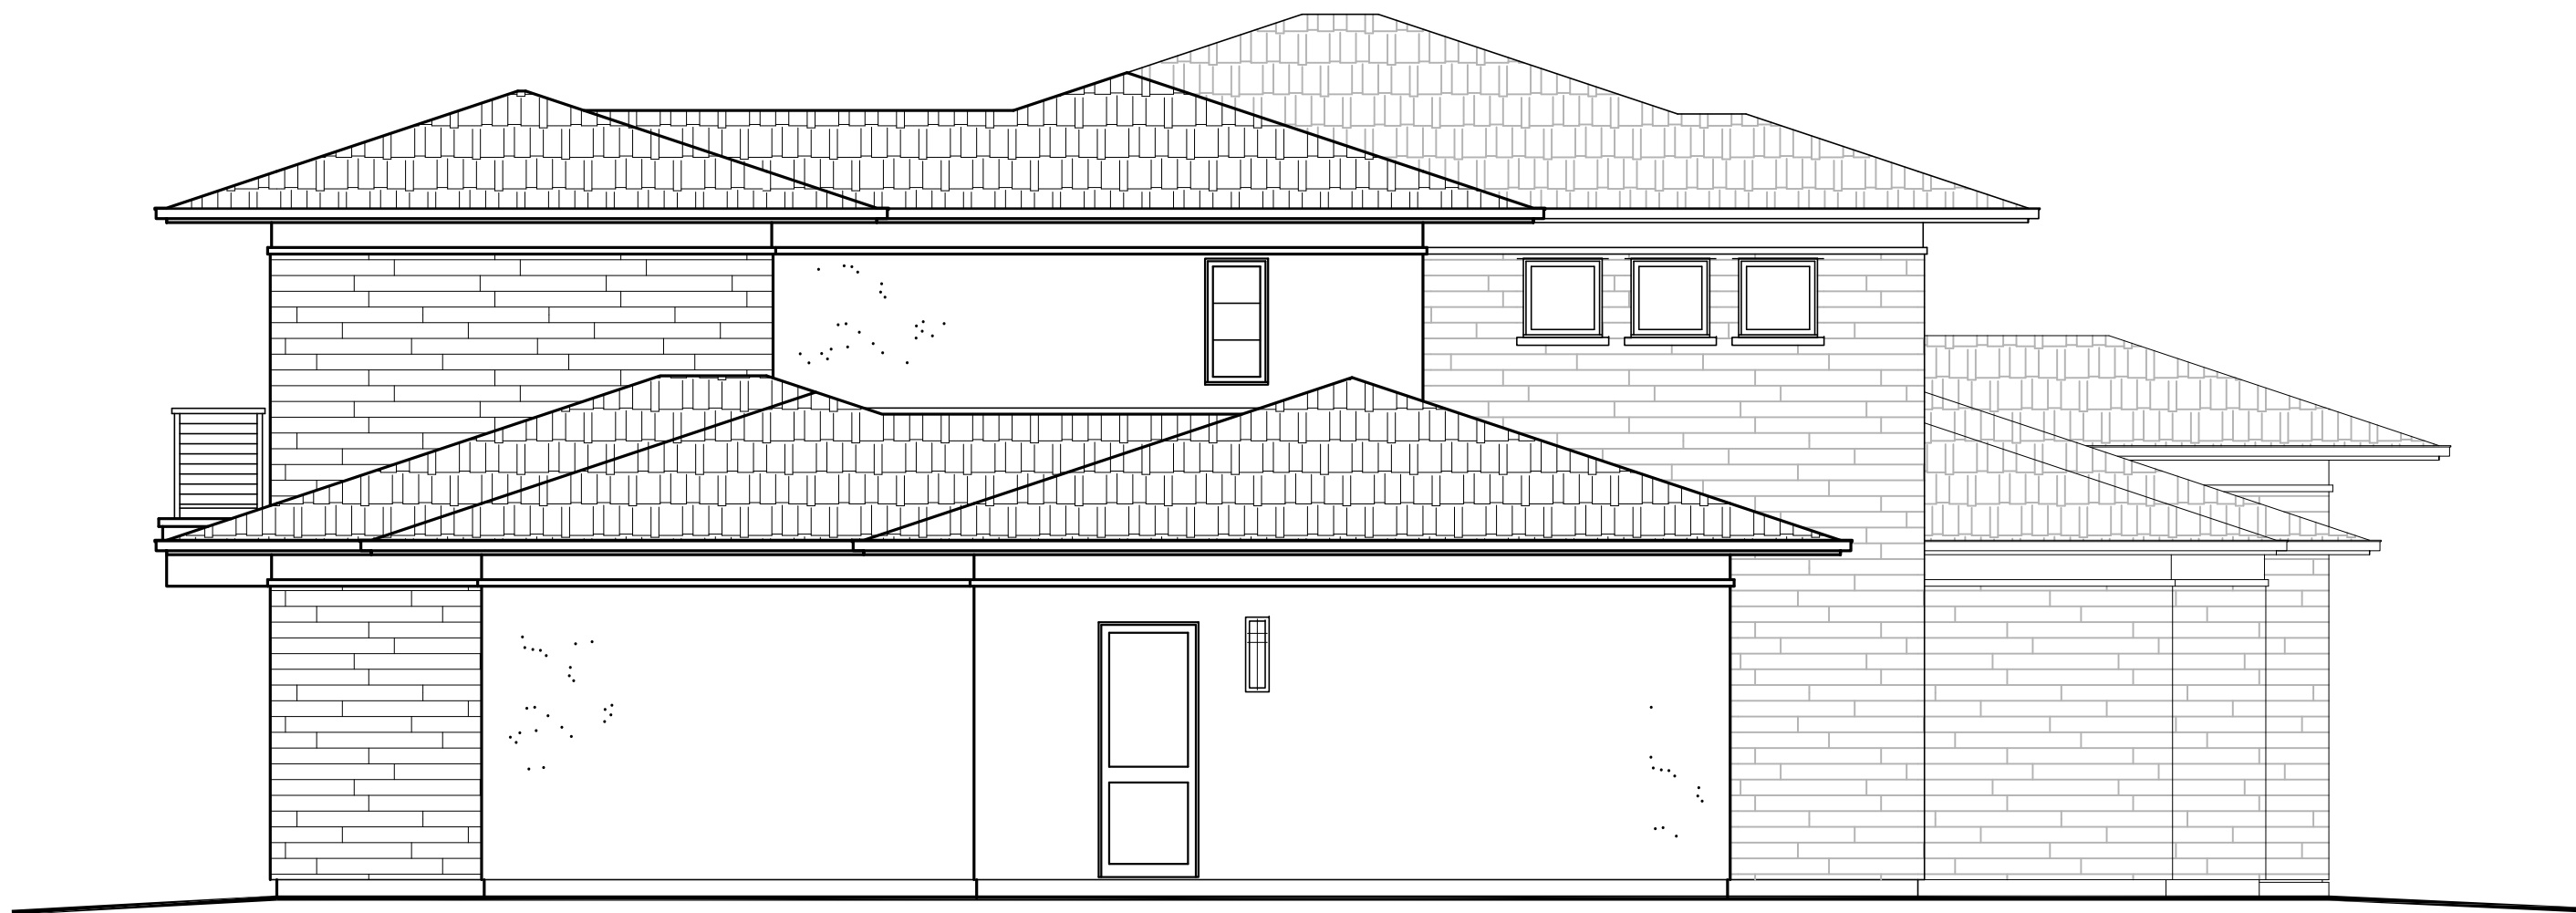


LEFT SIDE ELEVATION

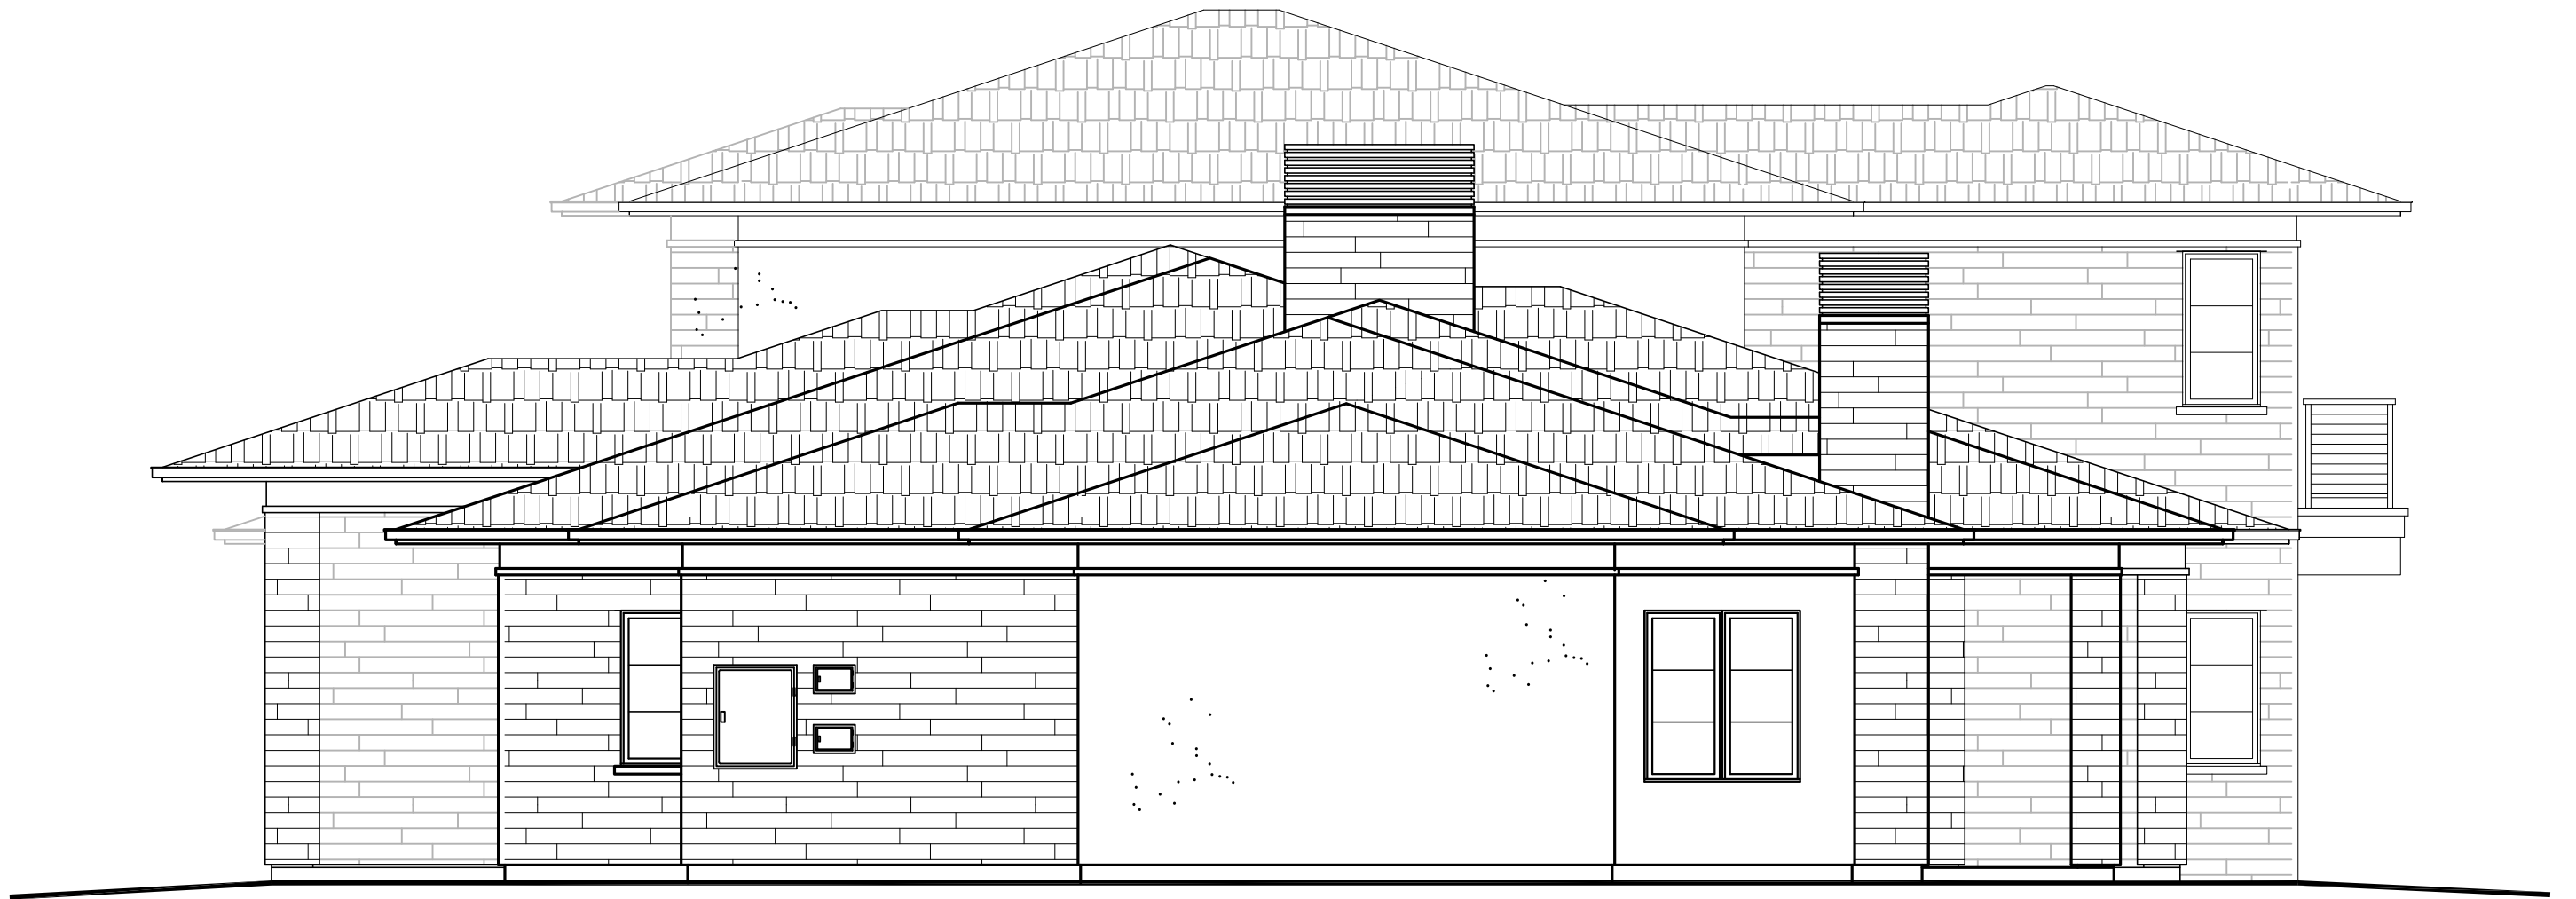

RIGHT SIDE ELEVATION




ADU - FRONT ELEVATION

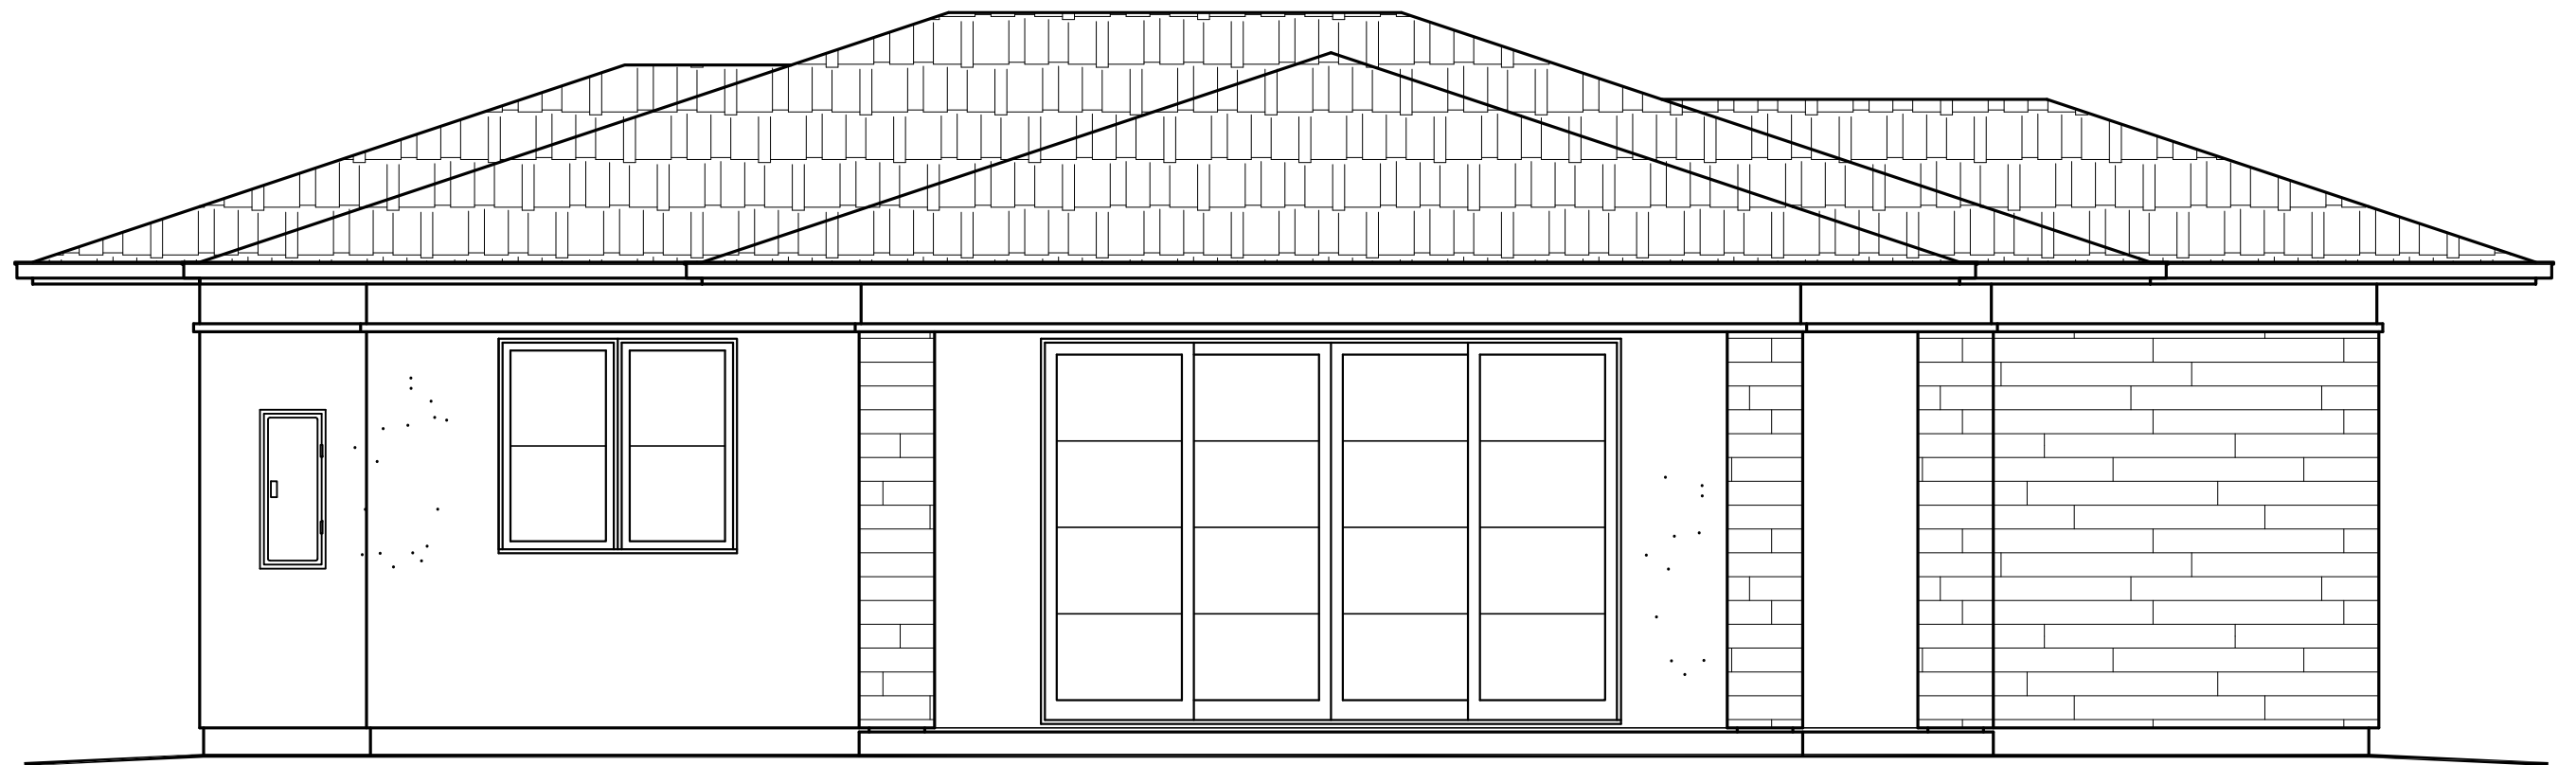

ADU - LEFT SIDE ELEVATION



ADU - REAR ELEVATION

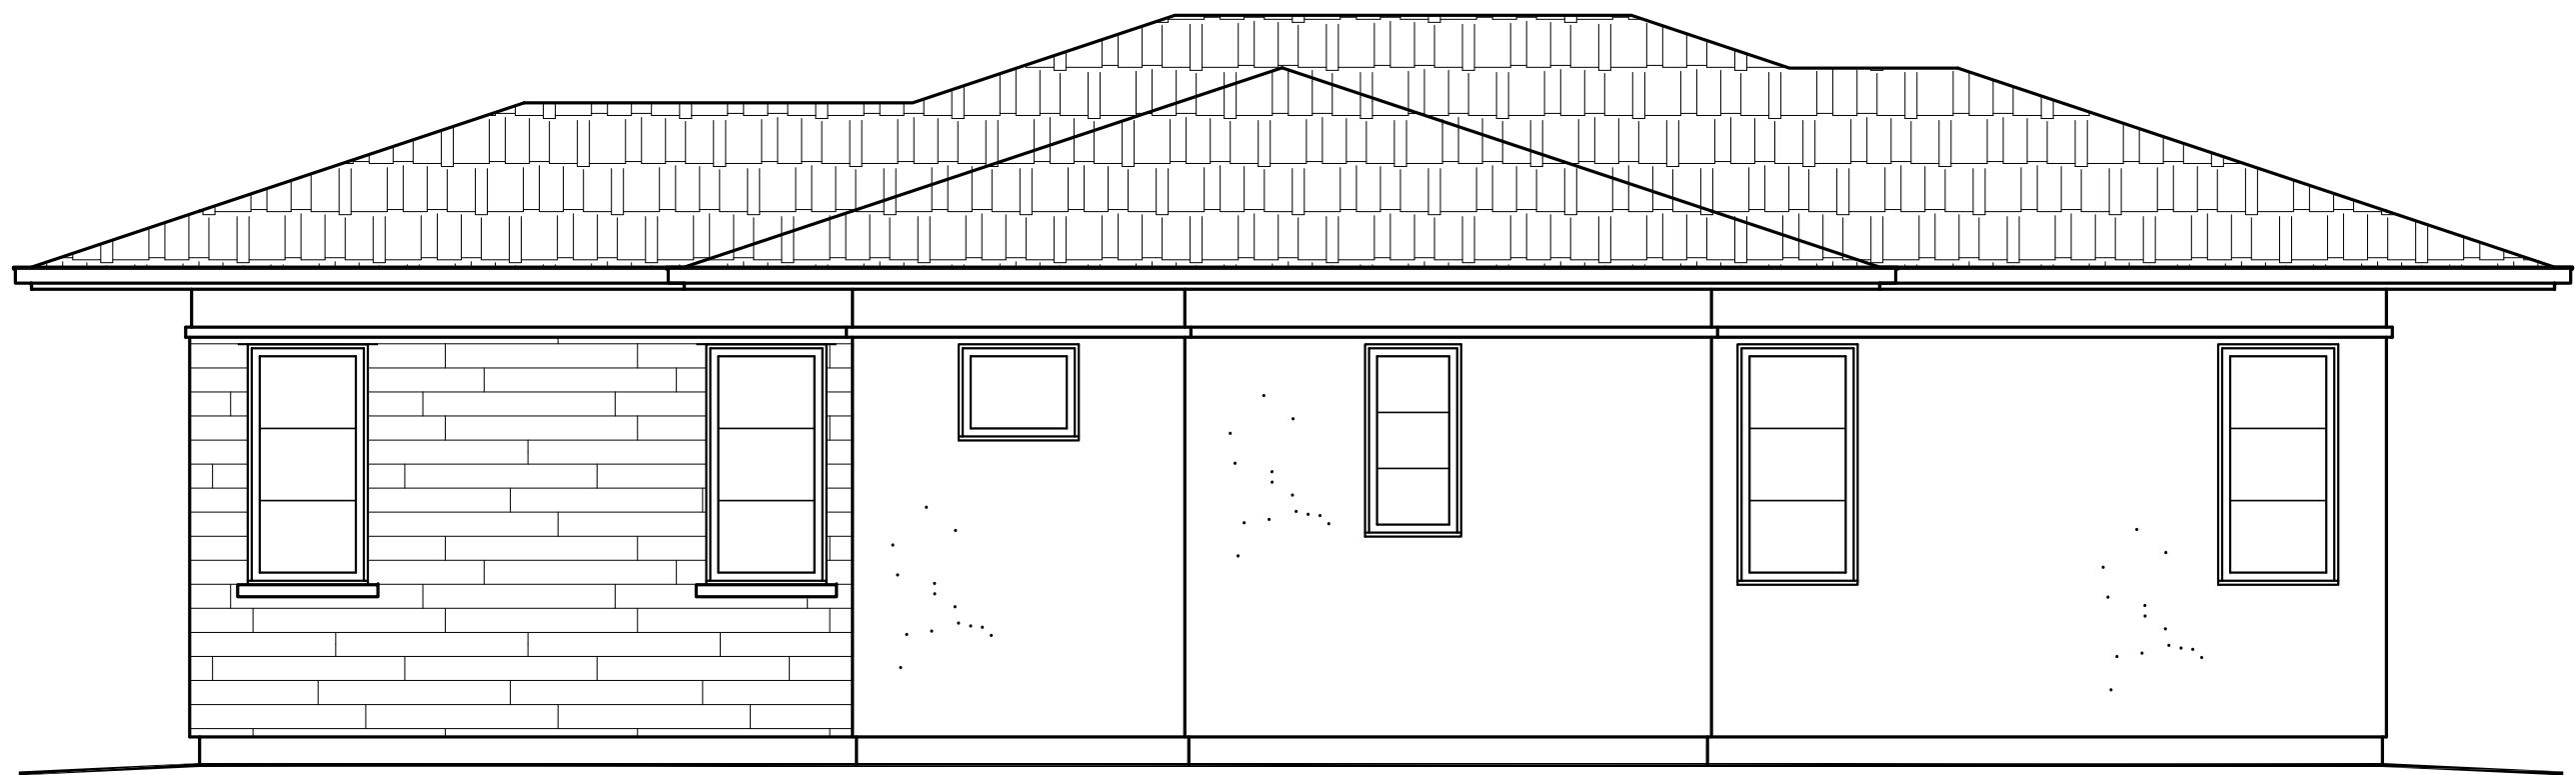

ADU - RIGHT SIDE ELEVATION